
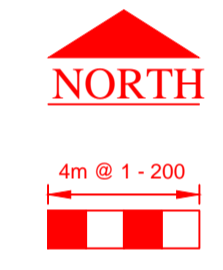



THE CONTRACTOR IS RESPONSIBLE FOR CHECKING ALL DIMENSIONS ON SITE AND IS TO REPORT ANY DISCREPANCY TO THE CONSULTANT PRIOR TO THE COMMENCEMENT OF ANY WORKS.

THE CONTRACTOR IS RESPONSIBLE FOR THE DETERMINATION OF ALL UNDERGROUND SERVICES.

THIS DRAWING IS COPYRIGHT AND IS NOT TO BE REPRODUCED WITHOUT WRITTEN CONSENT OF JOHN BLANEY LIMITED

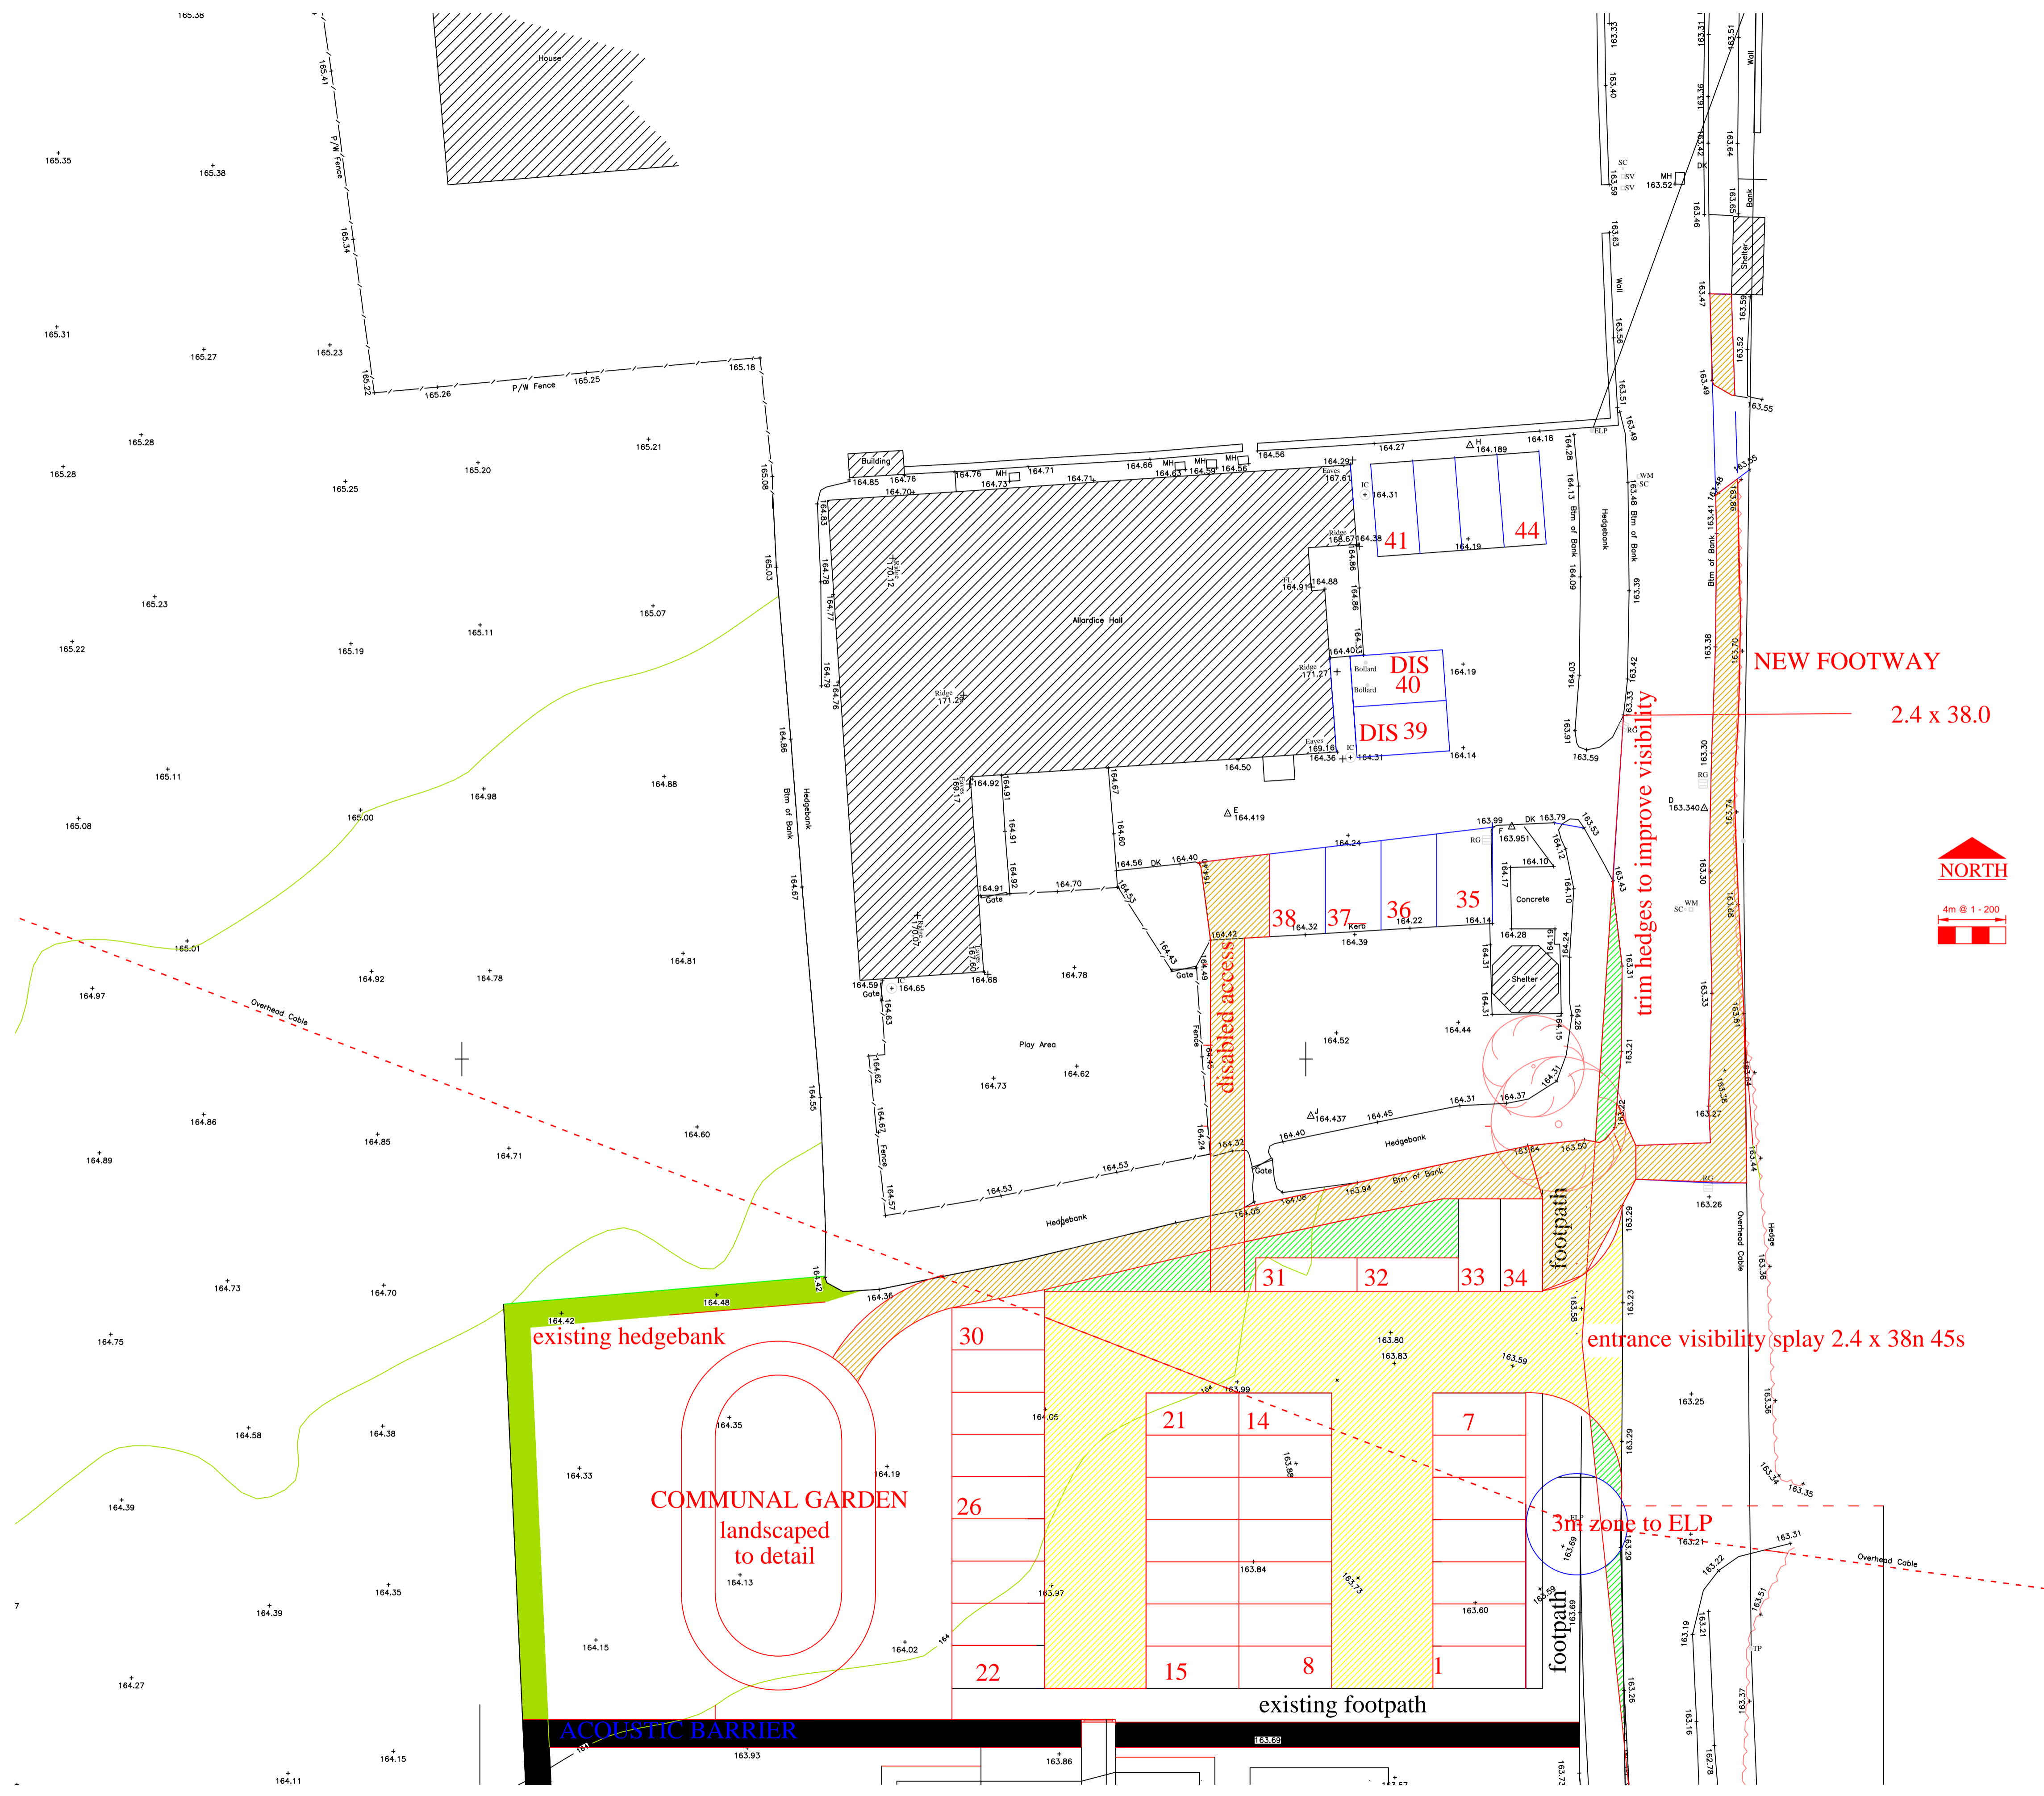

Site Plan Scale 1 - 200

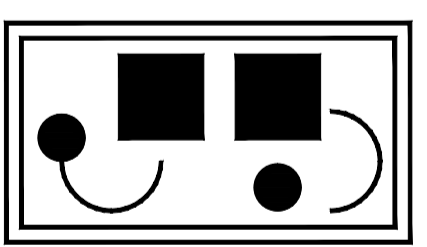

JOHN BLANEY LIMITED
 CULVER LODGE
 PARKHAM
 NORTH DEVON
 EX39 5PL
 Drawing Office
 (01237) 451 100
 E-mail
 john.blaney@btinternet.com

JOB :
 Parking Layout
 Parkham Village Hall
Client :
 Parkham Hall
Scale : 1 - 200 @ A1
Date : February 2024
Drawing Number :
Hall 1